
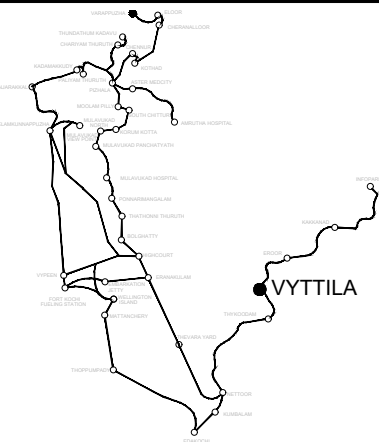


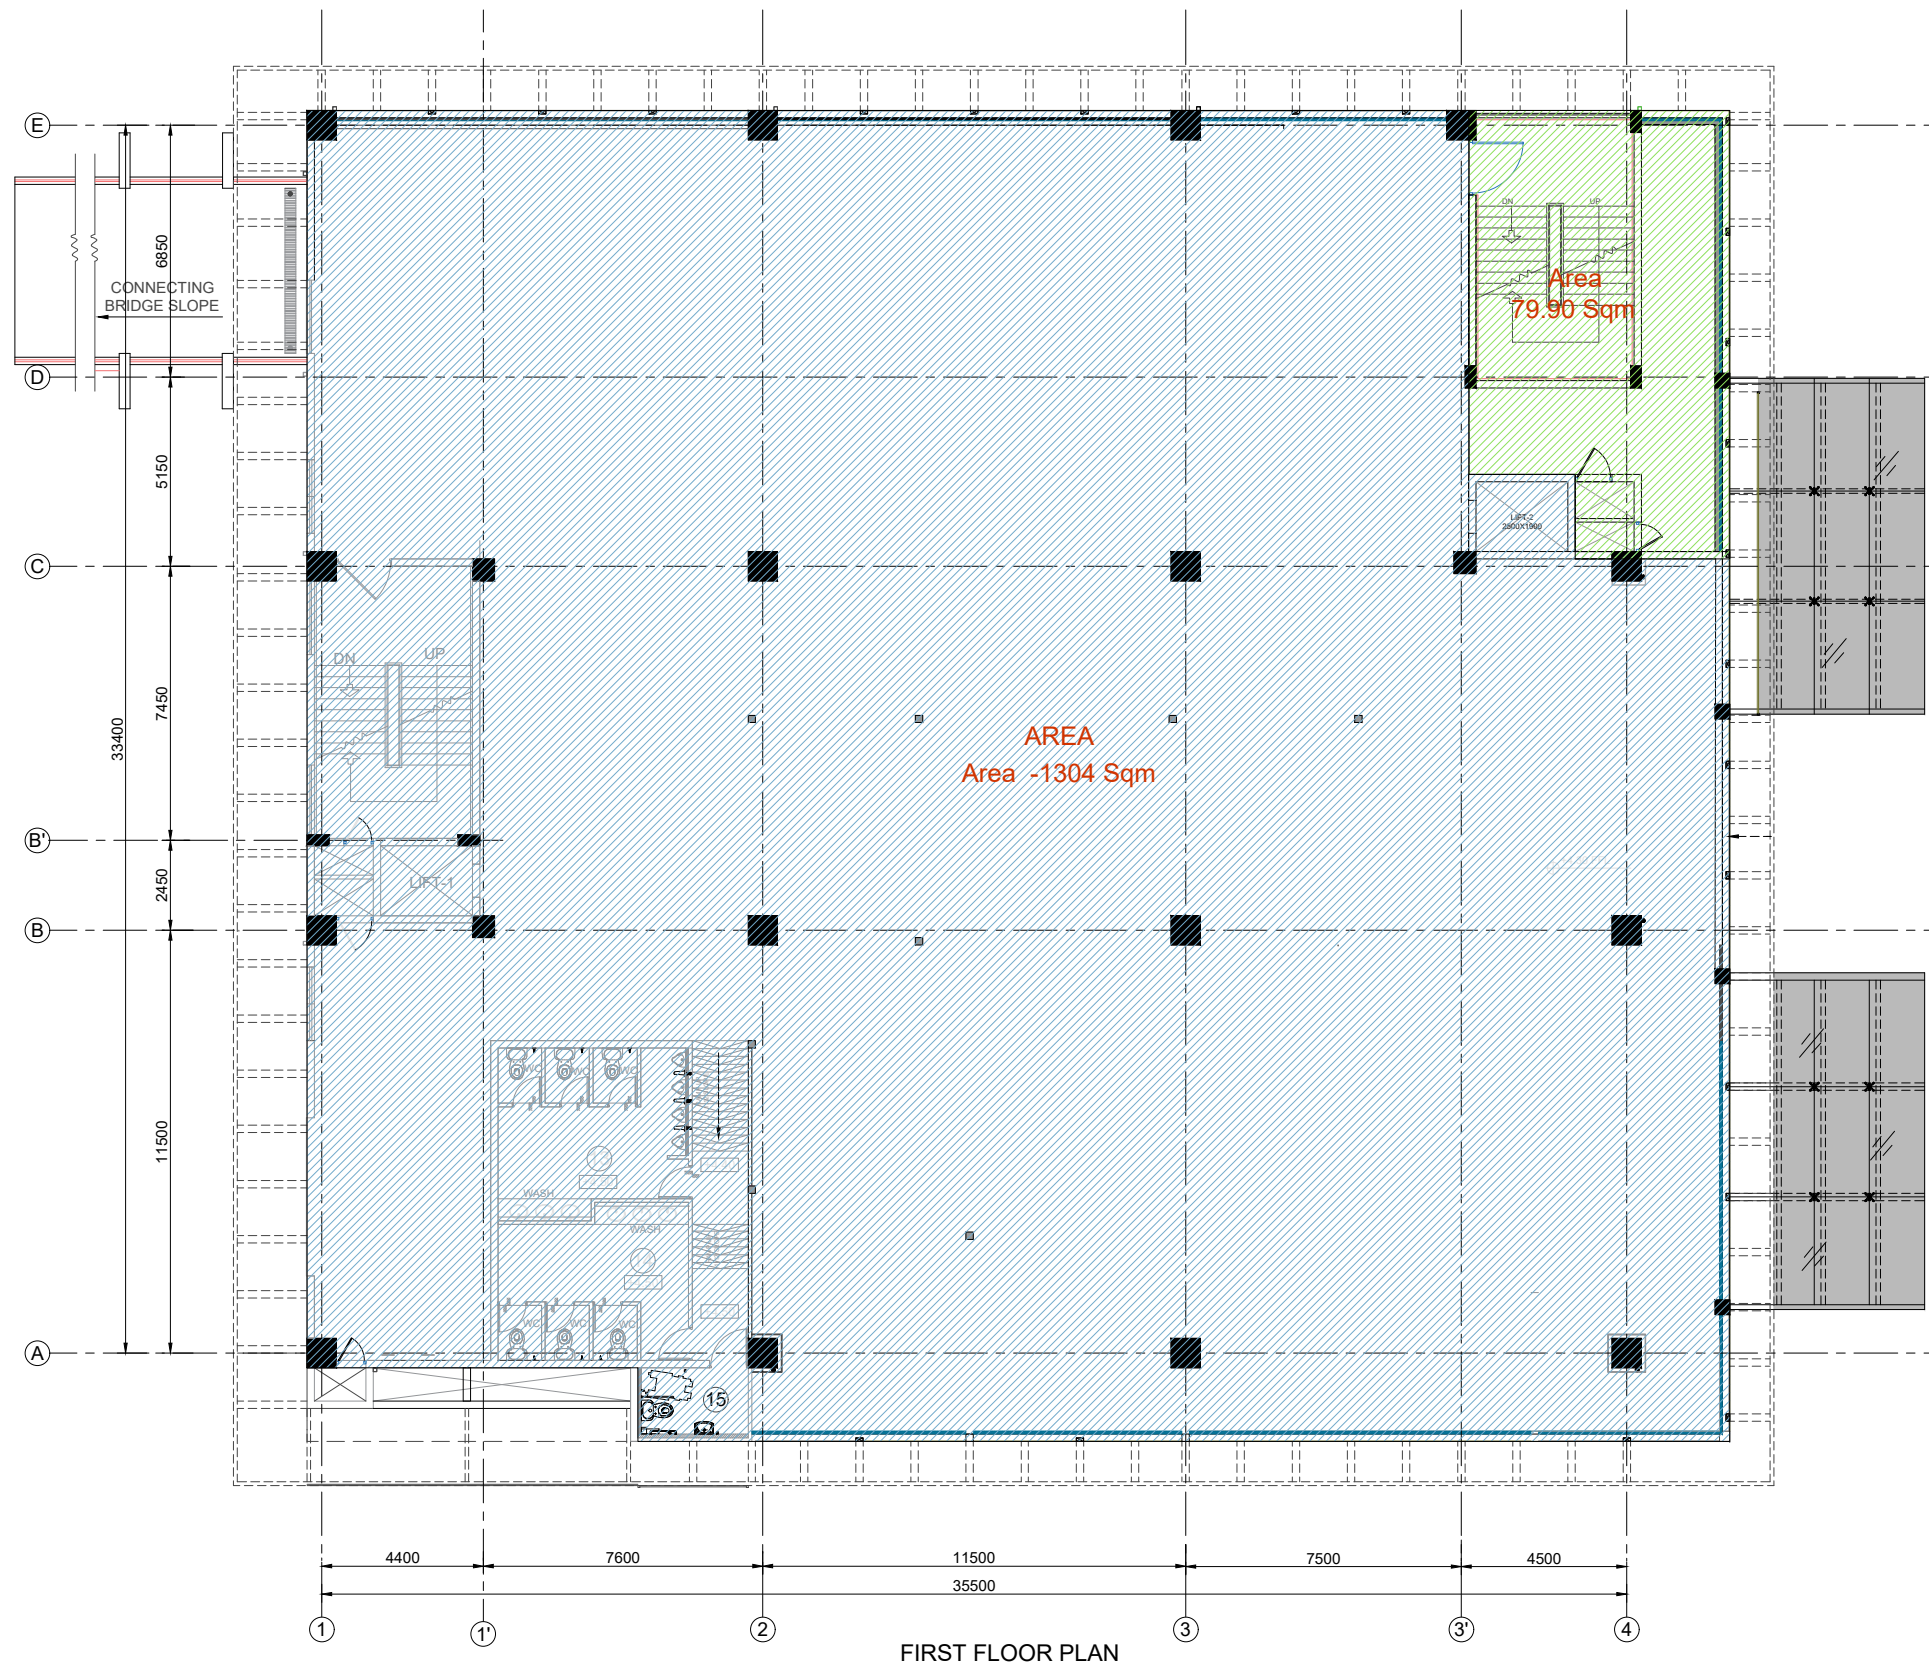

KEY ALIGNMENT (NTS)



- NOTE:**
1. ALL DIMENSIONS ARE IN MILLIMETERS AND LEVELS ARE IN METERS.
 2. ONLY WRITTEN DIMENSIONS SHOULD BE FOLLOWED.
 3. ± 0.00 M CORRESPONDS TO $+2.65$ m CHART DATUM.

REVISION NO.	DETAILS		DATE
PROJECT	KOCHI WATER METRO PROJECT		JOB NO.
CLIENT	 KOCHI METRO RAIL LIMITED		
GENERAL CONSULTANT	 AECOM CONSORTIUM AECOM * UMTC * ZEEEC		
DRG. TITLE	FIRST FLOOR PLAN -OCC BUILDING-VYTILA		
DRG NO.	KWM - GC - AR -VYT- DWG - 08	REV-00	SCALE 1:150 AT A1
DESIGNED BY	GR		
DRAWN BY	JK		
CHECKED BY	ARCH	CIVIL	ELEC ITMS MARINE MECH QA
Dispatch No. & Date	NORTH		SIGN. & DATE
16-05-2024			

OCC FIRST FLOOR PLAN

08

SCALE: 1:150

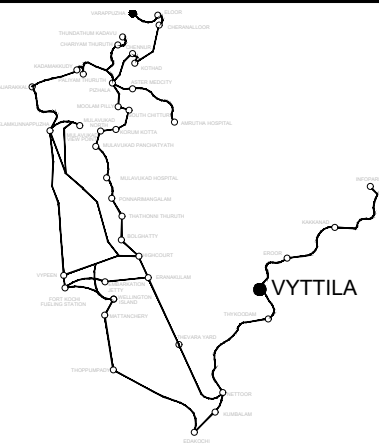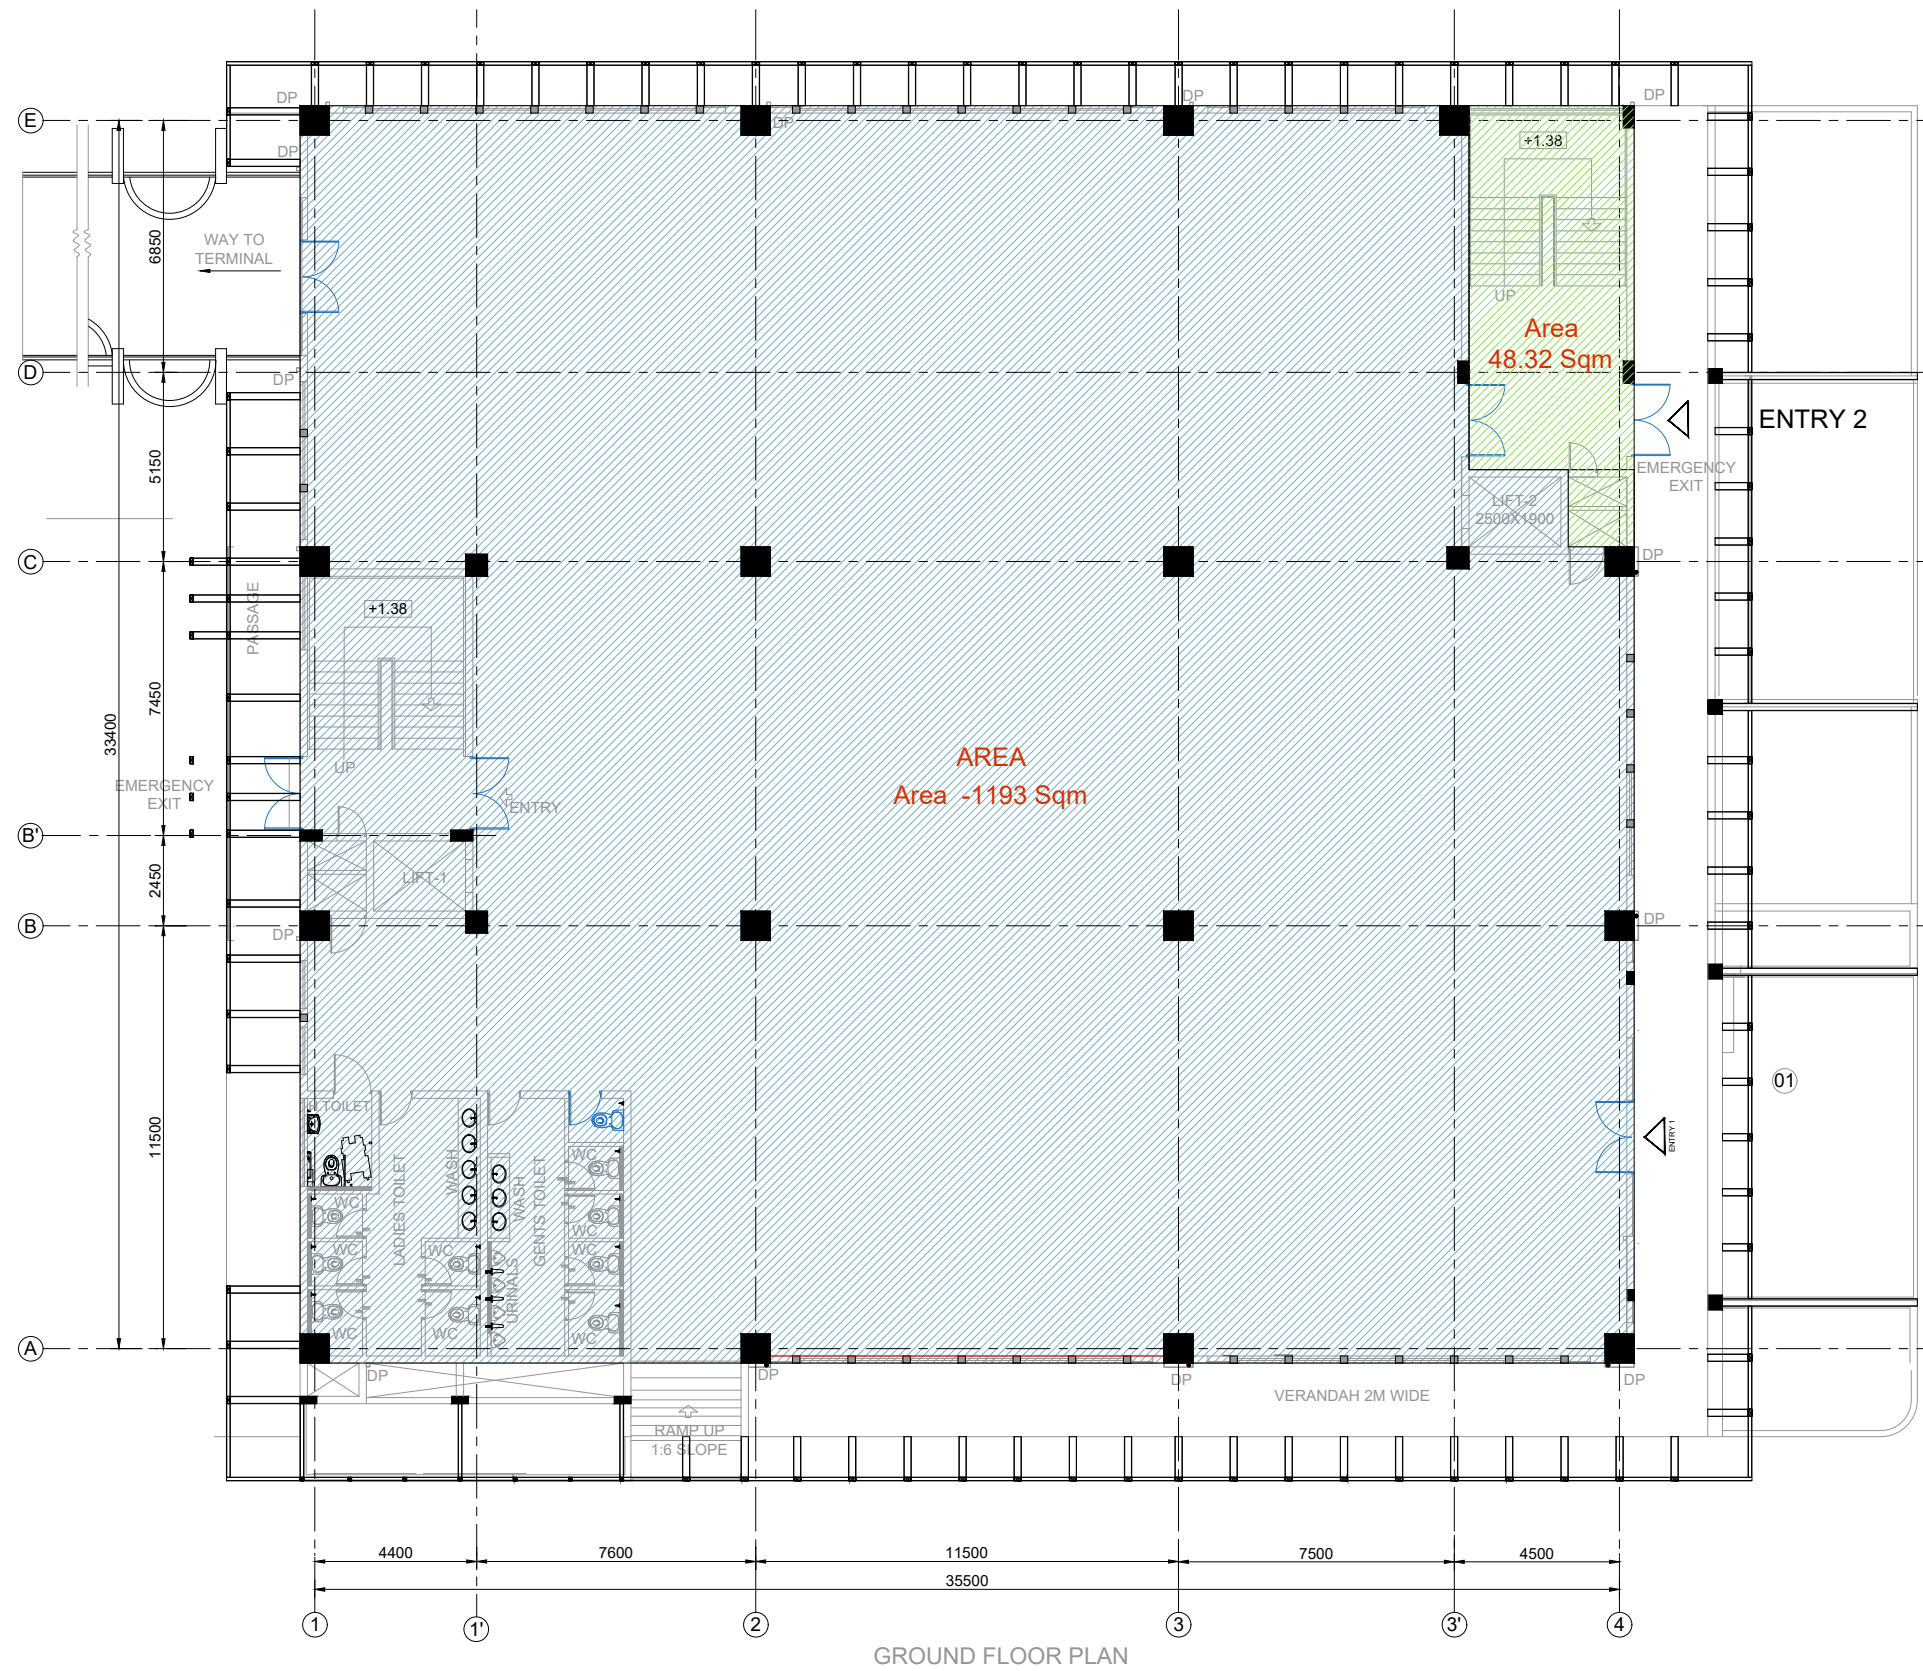

KEY ALIGNMENT (NTS)

- NOTE:**
1. ALL DIMENSIONS ARE IN MILLIMETERS AND LEVELS ARE IN METERS.
 2. ONLY WRITTEN DIMENSIONS SHOULD BE FOLLOWED.
 3. ± 0.00 M CORRESPONDS TO $+2.65$ m CHART DATUM.

REVISION NO.	DETAILS	DATE
PROJECT	KOCHI WATER METRO PROJECT	JOB NO.
CLIENT	 KOCHI METRO RAIL LIMITED	
GENERAL CONSULTANT	 AECOM CONSORTIUM AECOM * UMTC * ZEEEC	
DRG. TITLE	GROUND FLOOR PLAN -OCC BUILDING	
DRG NO.	KWM - GC - AR -VYT- DWG - 07	REV-00 SCALE 1:150 AT A1
DESIGNED BY	GR	
DRAWN BY	JK	
CHECKED BY	ARCH	CIVIL ELEC ITMS MARINE MECH QA
Dispatch No. & Date	NORTH	
16-05-2024	SIGN. & DATE	

OCC GROUND FLOOR PLAN

SCALE: 1:150